

TRIBECA EAST

THE SPRINGS RIVERVALE

APARTMENT PLANS

APARTMENT TYPE D 1 BED

Apartment No. 37, 38, 53, 54, 74, 75, 80, 81
 Bedrooms 1
 Bathrooms 1
 Carbays 1
 Store Room 5m²

Balcony Total Living
 37, 38, 53, 54, 74, 75, 80, 81 11m² 75m²



Plan not to scale.

General Notes:

- Variations from strata plan may apply.
- Furniture is indicative only.
- Shape and configuration of balconies, doors, windows, condensers and ducts may differ from those illustrated.
- Areas of apartment given are based on architectural measurements. This varies from Strata areas as it is a different method of measuring the apartment.

*Shown here Apartment No. 80, 74, 53, 37

TRIBECA EAST

THE SPRINGS RIVERVALE

APARTMENT PLANS

APARTMENT TYPE H 1 BED

Apartment No.	27, 28, 33, 34, 43, 44, 49, 50, 64, 65, 70, 71
Bedrooms	1
Bathrooms	1
Carbays	1
Store Room	5m ²

	Balcony	Total Living
27, 28, 33, 34, 43, 44, 49, 50, 64, 65, 70, 71	17m ²	81m ²



Plan not to scale.

- General Notes:
- Variations from strata plan may apply.
 - Furniture is indicative only.
 - Shape and configuration of balconies, doors, windows, condensers and ducts may differ from those illustrated.
 - Areas of apartment given are based on architectural measurements. This varies from Strata areas as it is a different method of measuring the apartment.

*Shown here Apartment No. 28, 34, 44, 50, 65, 71

APARTMENT PLANS

APARTMENT TYPE A 2 BED

Apartment No.	31, 32, 47, 48, 68, 69
Bedrooms	2
Bathrooms	2
Carbays	1
Store Room	5m ²

	Balcony	Total Living
31, 32, 47, 48, 68, 69	19m ²	121m ²



Plan not to scale.

- General Notes:
- Variations from strata plan may apply.
 - Furniture is indicative only.
 - Shape and configuration of balconies, doors, windows, condensers and ducts may differ from those illustrated.
 - Areas of apartment given are based on architectural measurements. This varies from Strata areas as it is a different method of measuring the apartment.

*Shown here Apartment No. 31, 47, 68

TRIBECA EAST

THE SPRINGS RIVERVALE

APARTMENT PLANS

APARTMENT TYPE M 2 BED

Apartment No. 26, 29, 40, 42, 45, 56, 57, 58, 59, 60, 61, 63, 66, 77, 83

Bedrooms 2
 Bathrooms 2
 Carbays 1
 Store Room 5m²

Balcony Total Living

26, 29, 40, 42, 45, 56, 57, 58, 59, 60, 61, 63, 66, 77, 83 13m² **99m²**



Plan not to scale.

General Notes:

- Variations from strata plan may apply.
- Furniture is indicative only.
- Shape and configuration of balconies, doors, windows, condensers and ducts may differ from those illustrated.
- Areas of apartment given are based on architectural measurements. This varies from Strata areas as it is a different method of measuring the apartment.

*Shown here Apartment No. 26, 40, 42, 56, 63, 77, 83

APARTMENT PLANS

APARTMENT TYPE R 2 BED

Apartment No.	39, 55, 76, 82
Bedrooms	2
Bathrooms	2
Carbays	1
Store Room	5m ²

	Balcony	Total Living
39, 55, 76, 82	20m ²	128 m ²



Plan not to scale.

- General Notes:
- Variations from strata plan may apply.
 - Furniture is indicative only.
 - Shape and configuration of balconies, doors, windows, condensers and ducts may differ from those illustrated.
 - Areas of apartment given are based on architectural measurements. This varies from Strata areas as it is a different method of measuring the apartment.

*Shown here Apartment No. 39, 55, 76, 82

TRIBECA EAST

THE SPRINGS RIVERVALE

APARTMENT PLANS

APARTMENT TYPES

2 BED

Apartment No.	30, 36, 46, 52, 67, 73, 79
Bedrooms	2
Bathrooms	2
Carbays	1
Store Room	5m ²

	Balcony	Total Living
30, 36, 46, 52, 67, 73, 79	13m ²	99 m²



Plan not to scale.

- General Notes:
- Variations from strata plan may apply.
 - Furniture is indicative only.
 - Shape and configuration of balconies, doors, windows, condensers and ducts may differ from those illustrated.
 - Areas of apartment given are based on architectural measurements. This varies from Strata areas as it is a different method of measuring the apartment.

*Shown here Apartment No. 30, 36, 46, 52, 67, 73, 79

TRIBECA EAST

THE SPRINGS RIVERVALE



TOWNHOUSE INSPIRED APARTMENT PLANS

APARTMENT TYPE TH 2 BED

Apartment No. 15, 16, 17, 18, 19, 20, 21, 22, 23
 Bedrooms 2
 Bathrooms 2
 Carbays 1 or 2
 Store Room 5m²

Balcony Total Living

15, 16, 17, 18, 19, 20
 21, 22, 23, 34m² 144m²

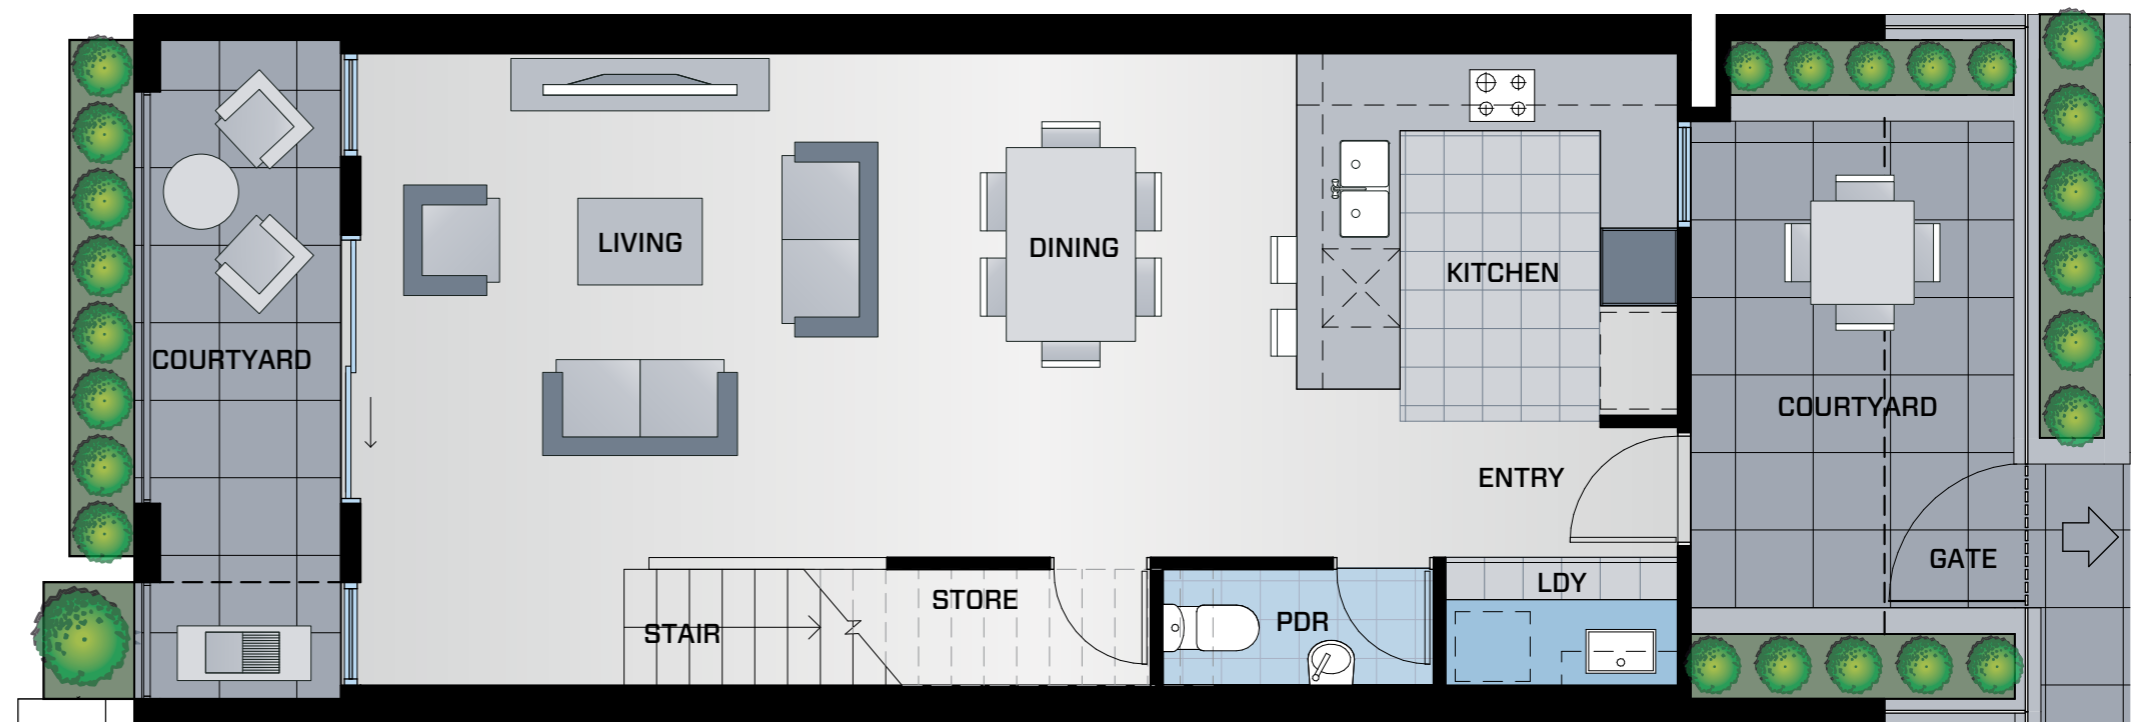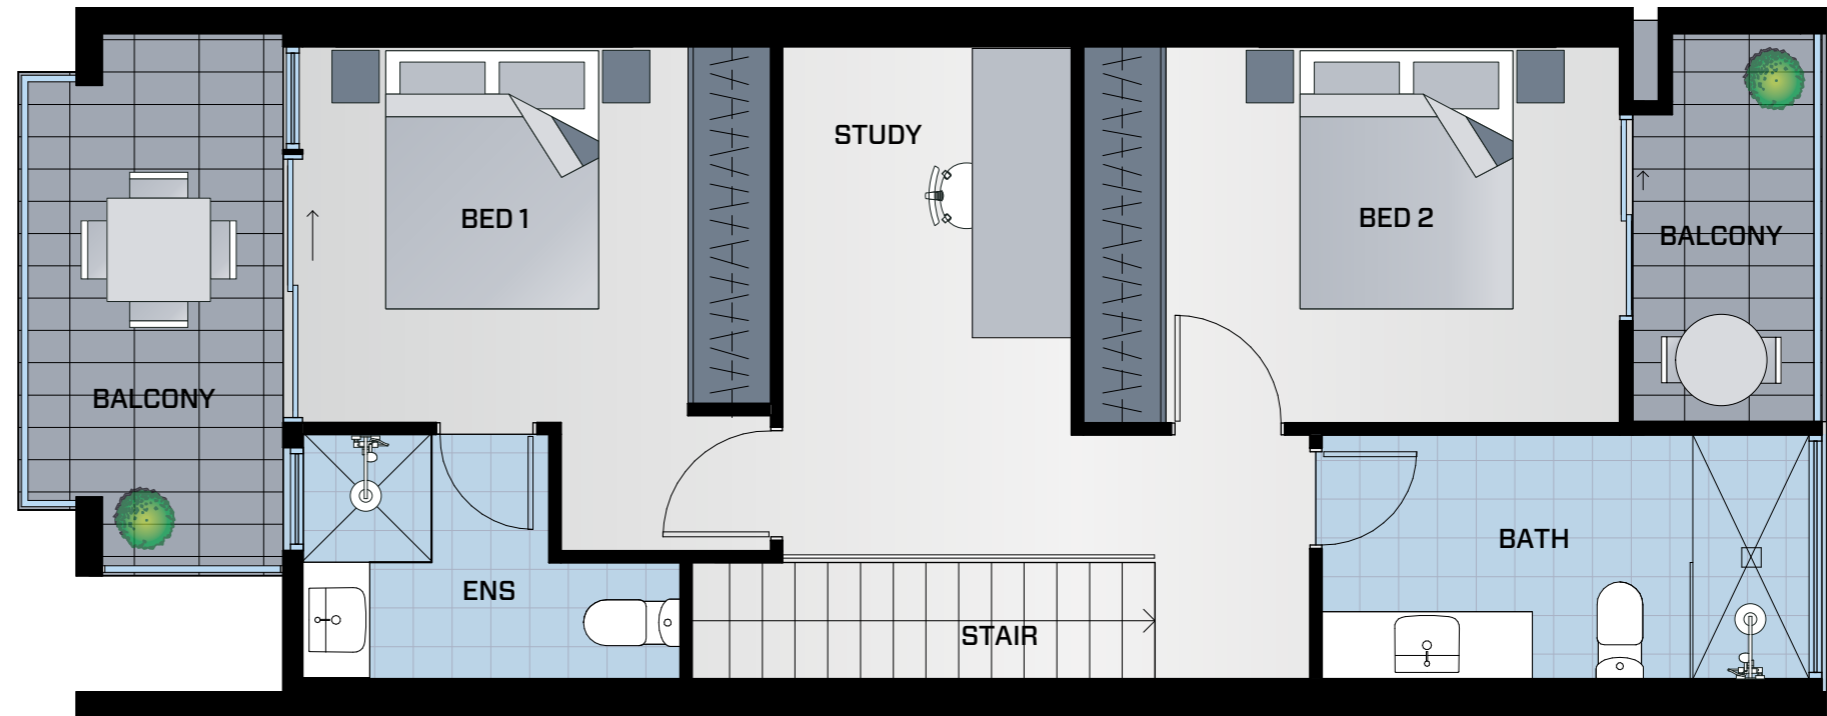

Plan not to scale.

- General Notes:
- Variations from strata plan may apply.
 - Furniture is indicative only.
 - Shape and configuration of balconies, doors, windows, condensers and ducts may differ from those illustrated.
 - Areas of apartment given are based on architectural measurements. This varies from Strata areas as it is a different method of measuring the apartment.

*Shown here Apartment No. 16, 18, 20, 22